


NOTES:

1/ G.C. TO FIELD VERIFY ALL DIMENSIONS.

1 DEMO PLAN  
SCALE: 1/4"=1'-0"

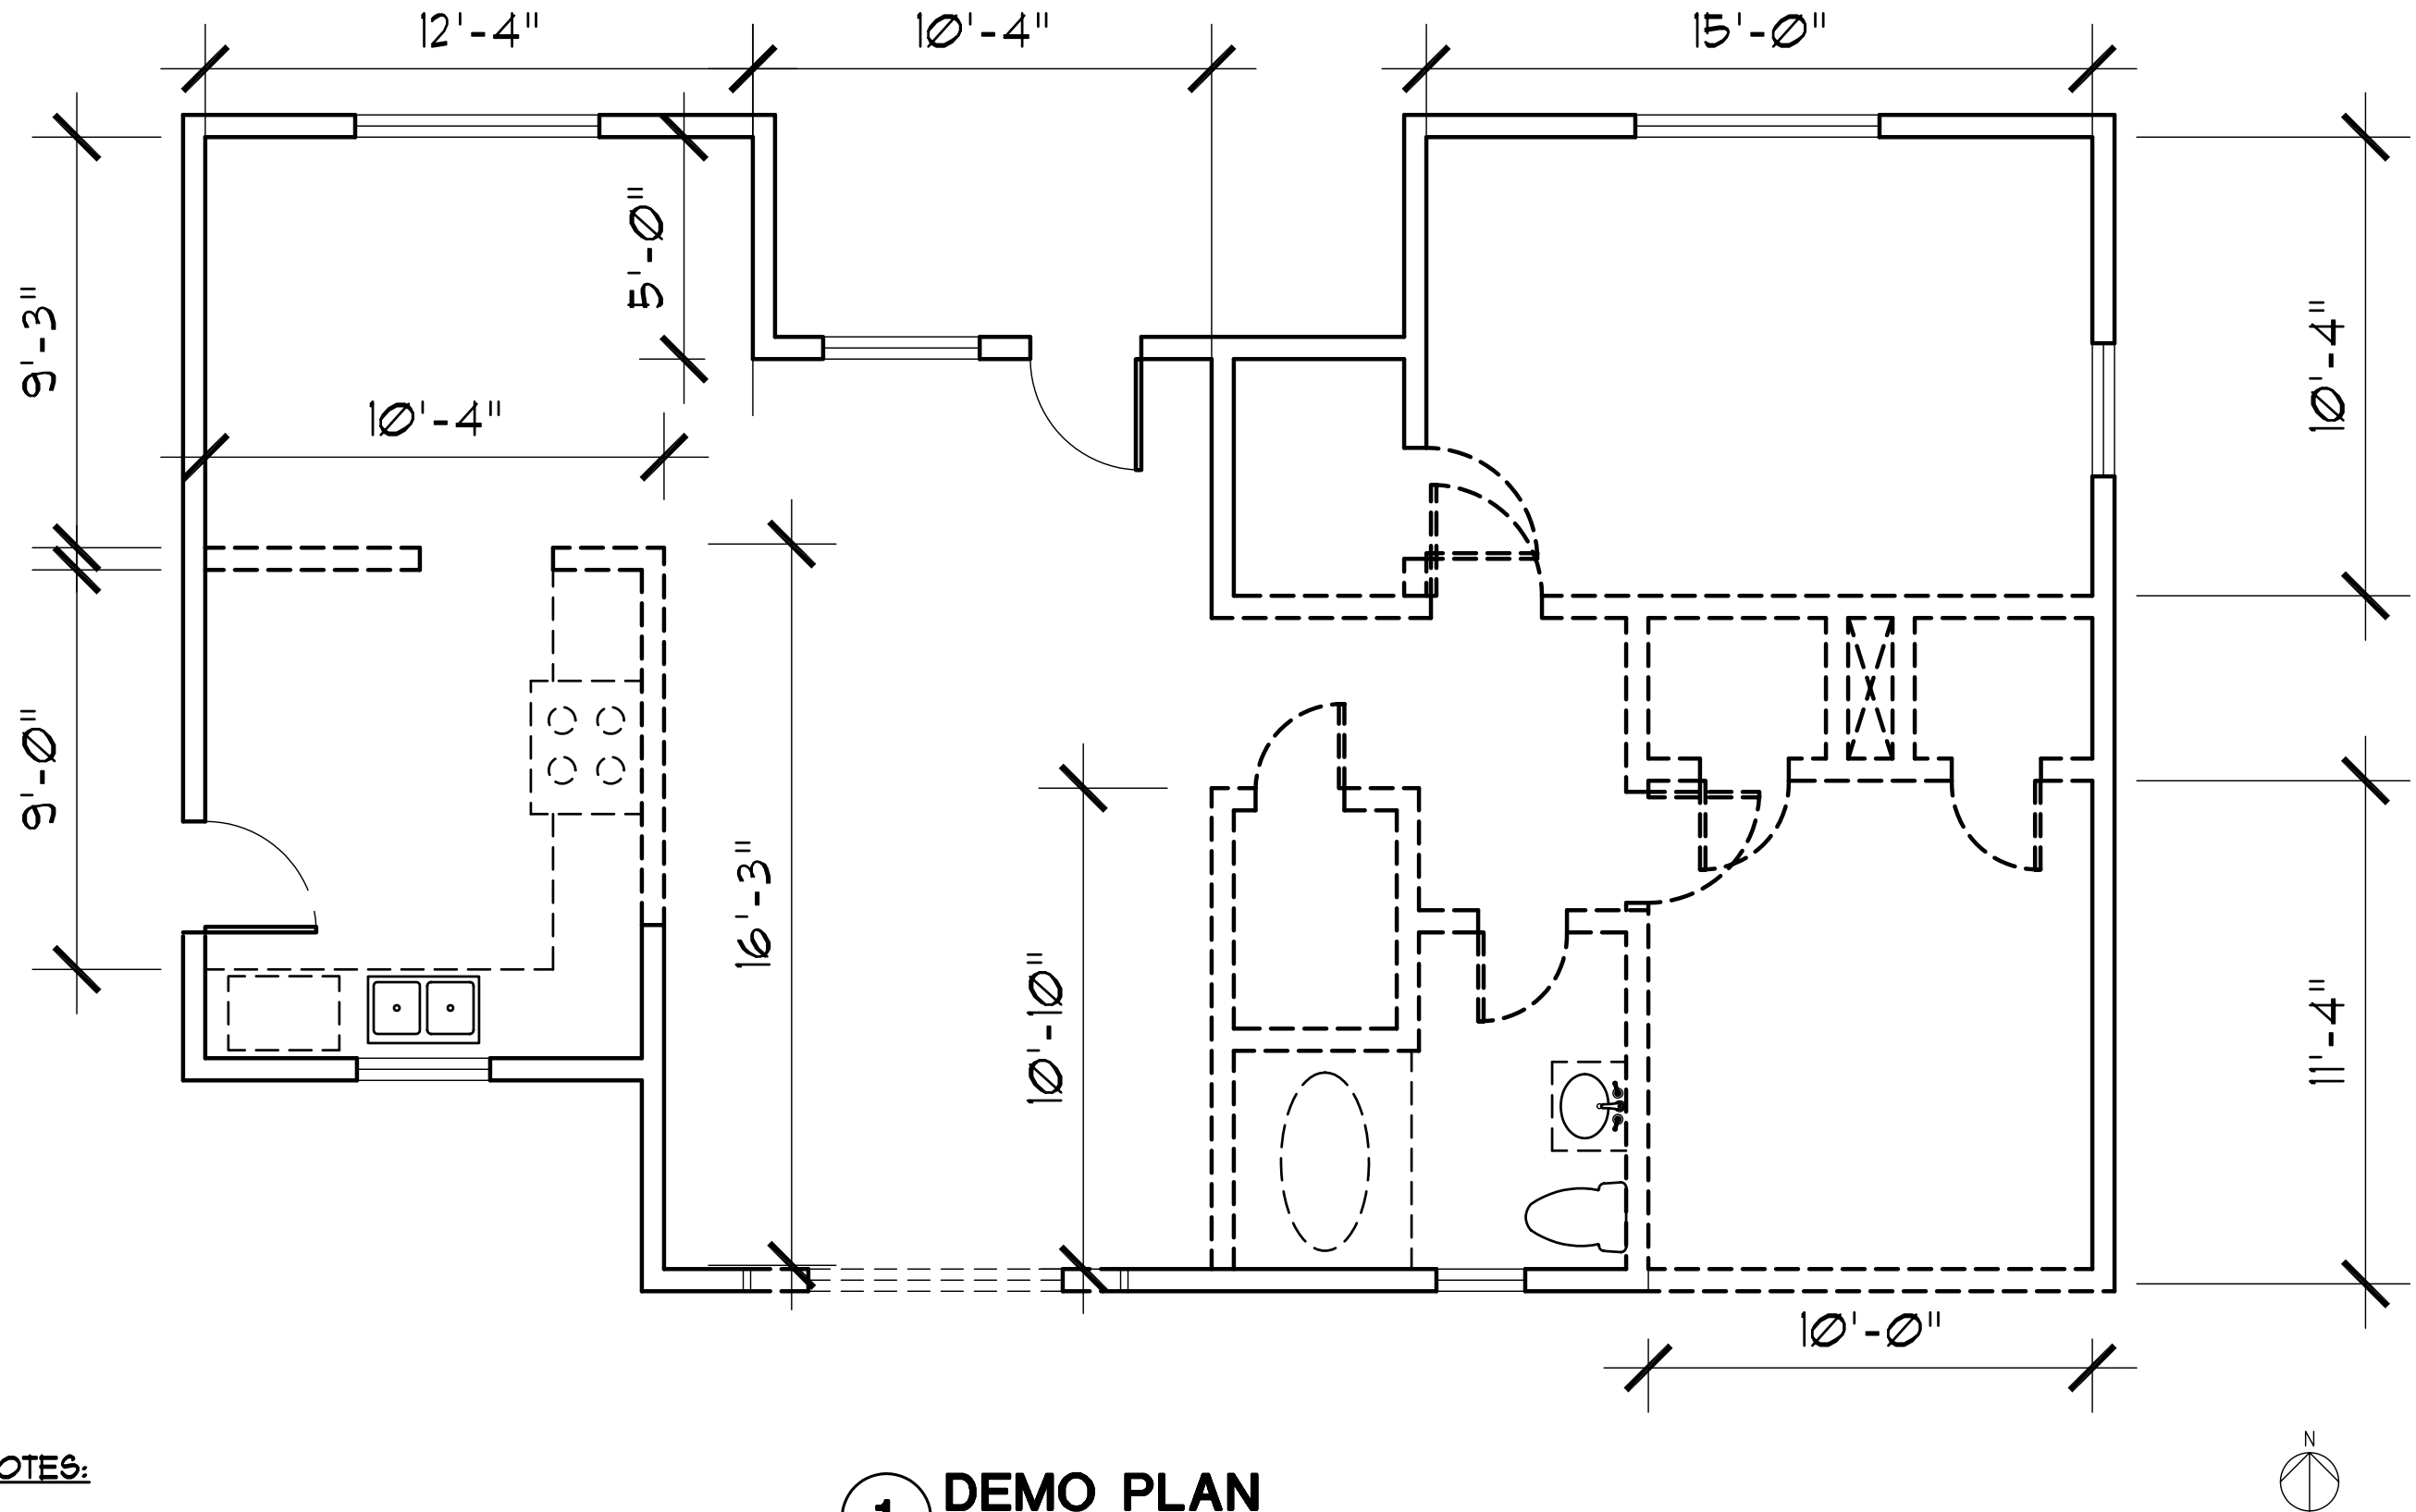

PROJECT .  
M. Stanley Residence  
Little Rock, Arkansas

REVISION

DATE Oct 15, 2007  
BY OG  
SHEET

NM & A  
INTERIOR ARCHITECTURE & DESIGN

Documents and Settings\PROJECT\Newport\Logo.tif

1.1